



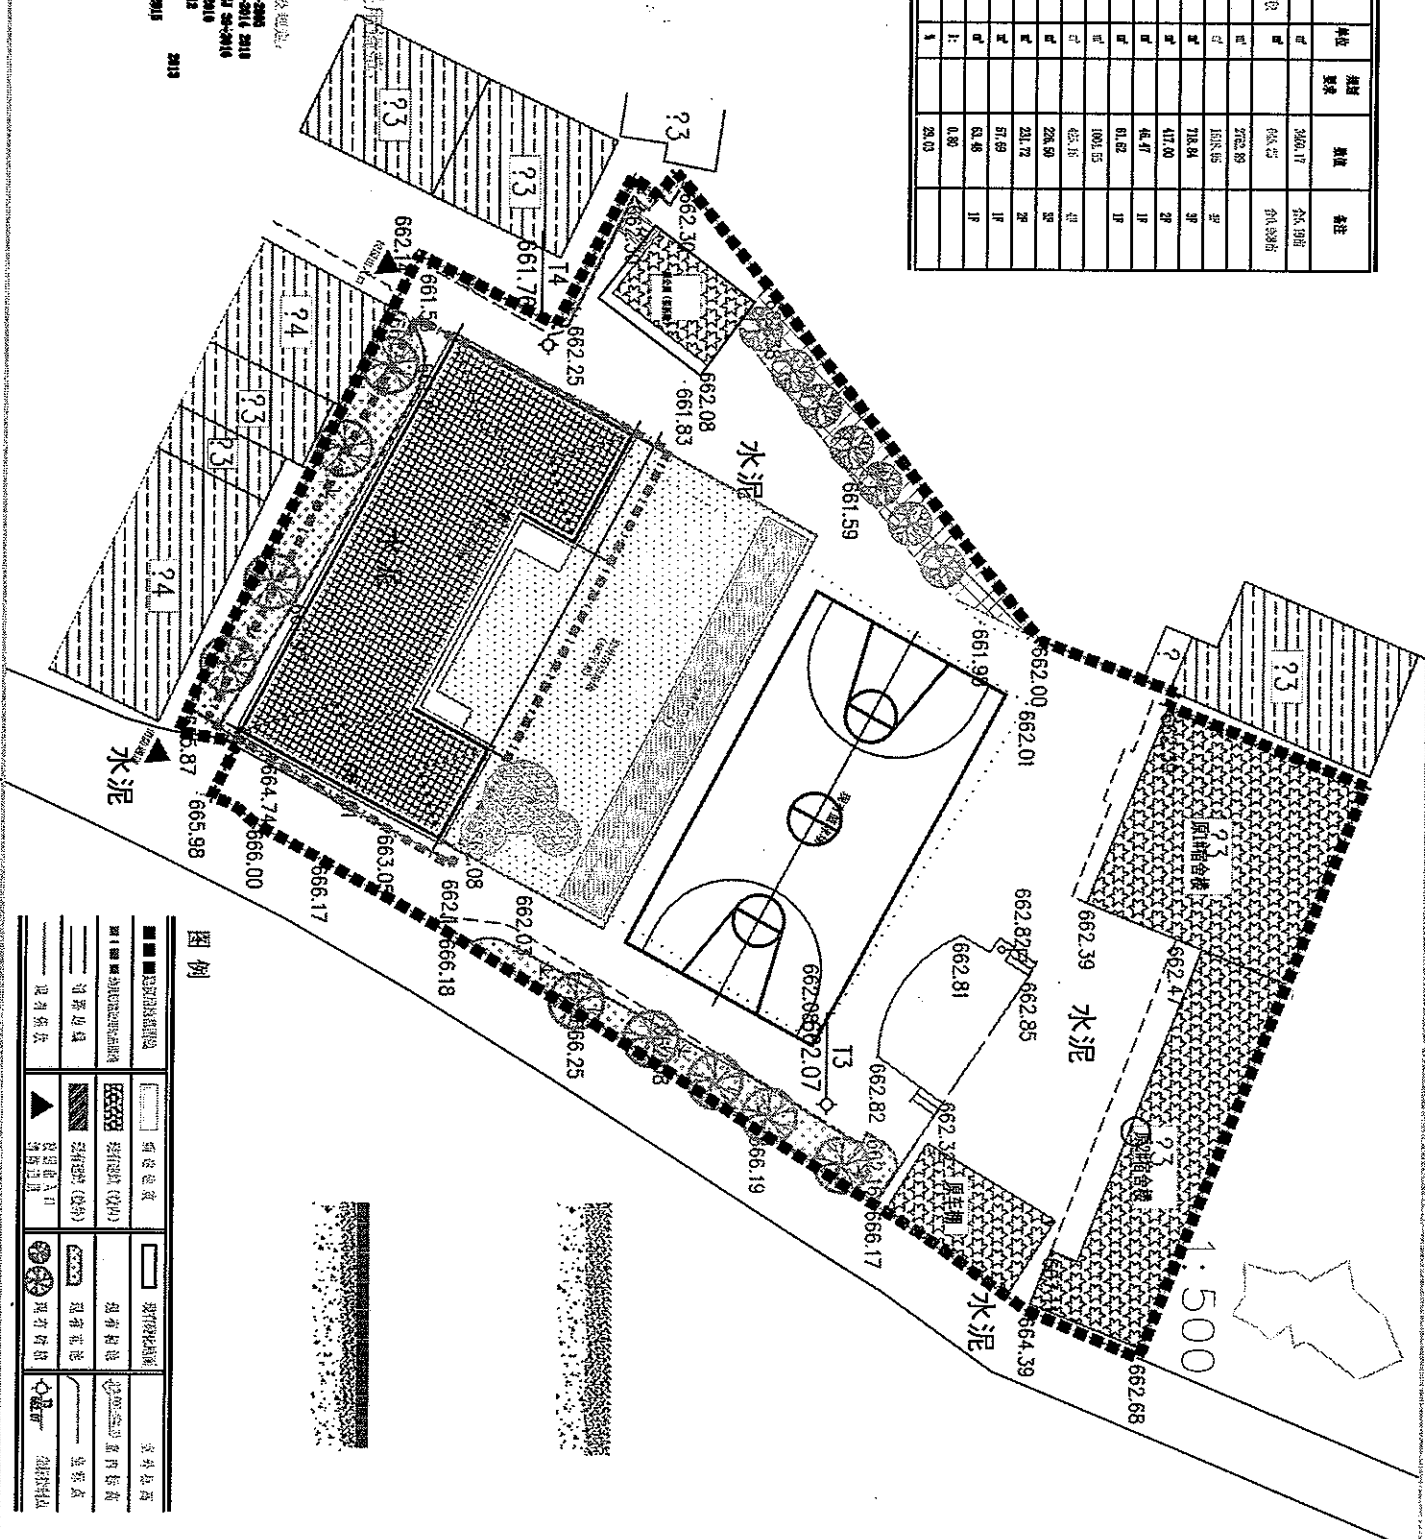

---	---	---

[illegible]

